



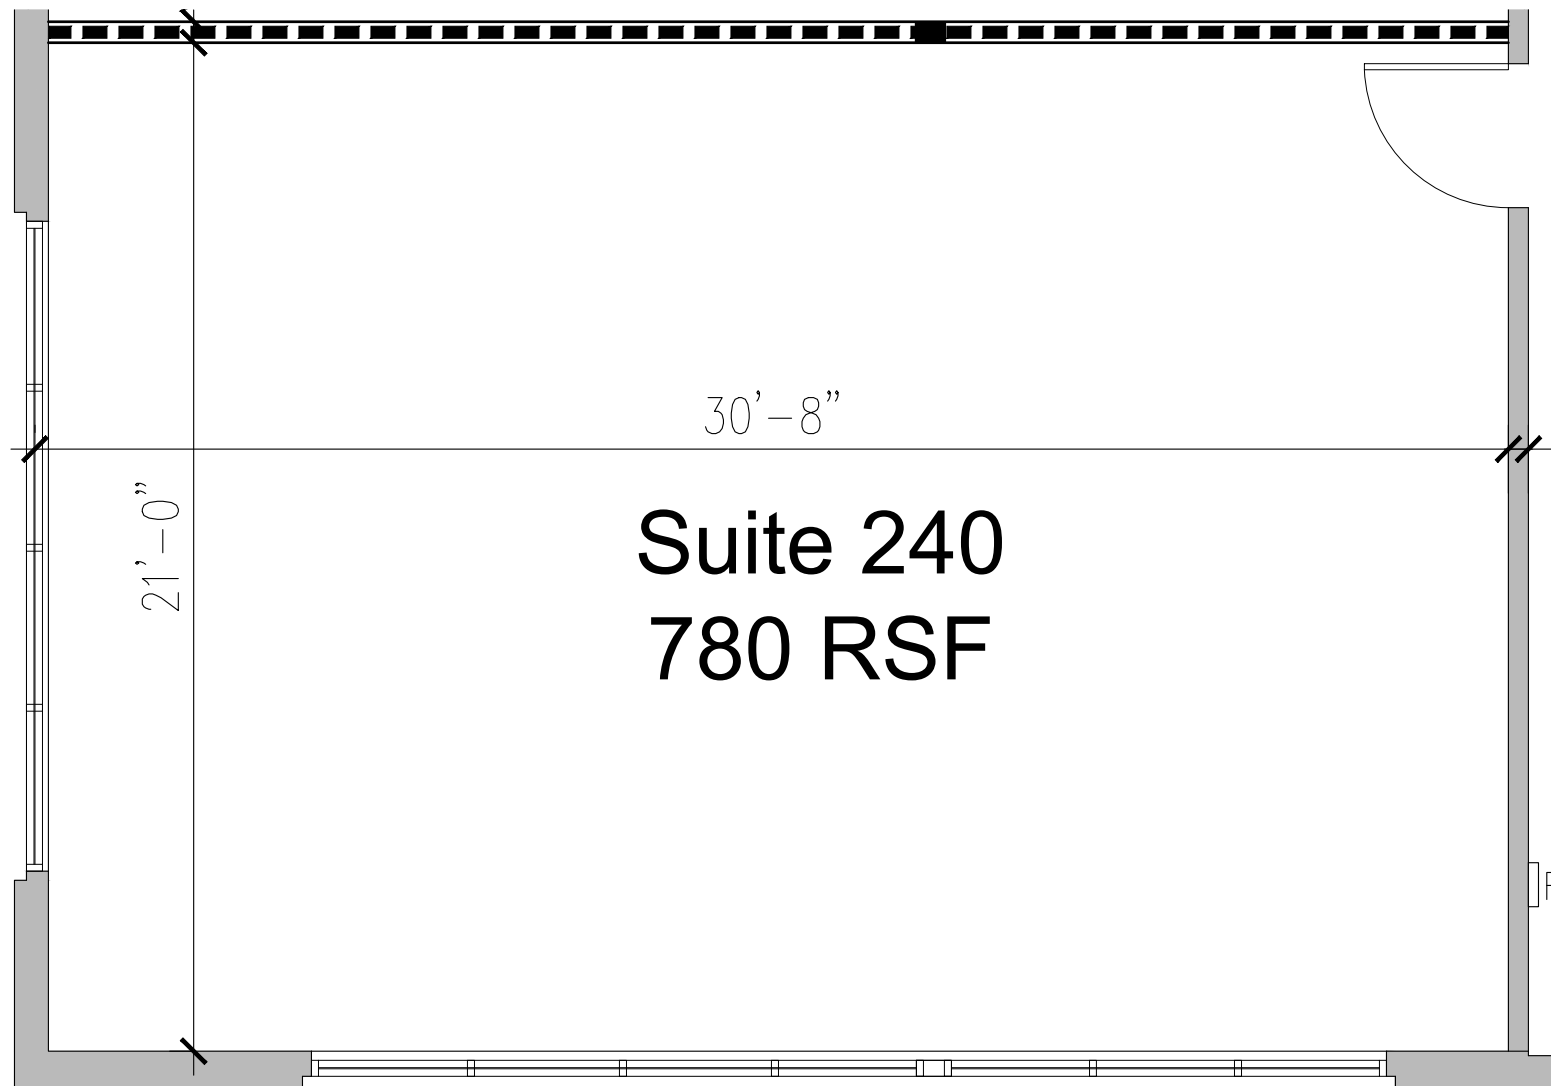

Key Plan

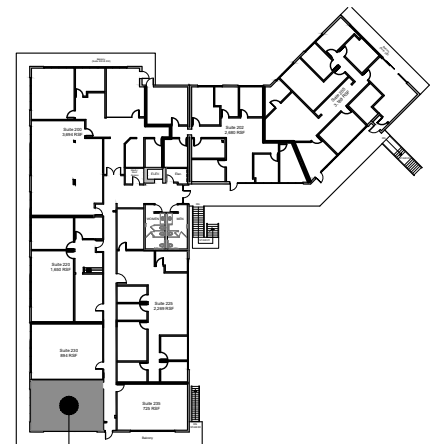

SCOPE OF WORK

2nd Floor - Suite 240 - 780 RSF / 657 USF

501 Marin Street, Thousand Oaks, CA 91360

Date: 02.26.2020

SCALE: 1/4" = 1'-0"

KAMUS + KELLER

Interiors | Architecture

111 W. OCEAN BLVD.
SUITE 1750
LONG BEACH, CA
90802
P: 562.216.5244

WWW.KKAIA.COM